




North East Elevation

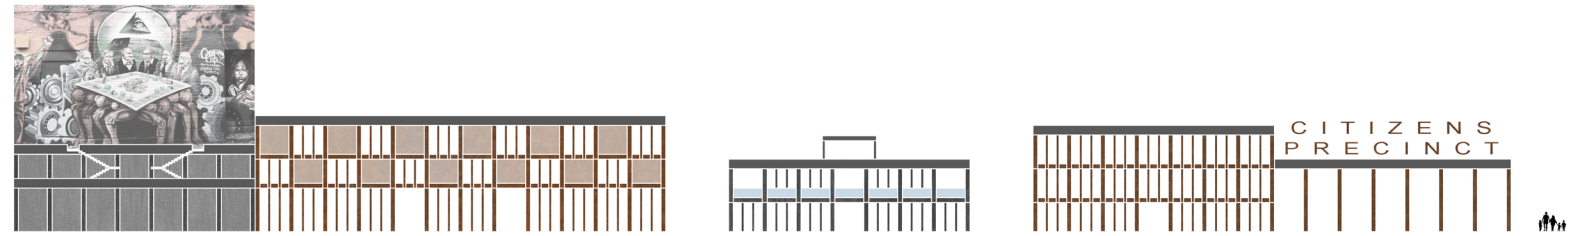

North West Elevation

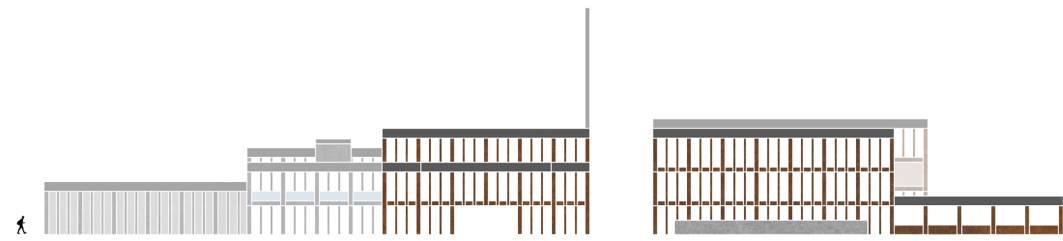

South West Elevation

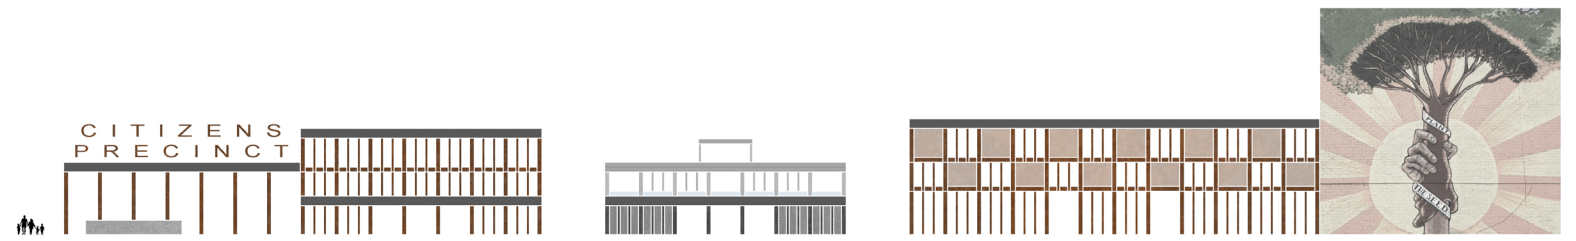

South East Elevation